


DLC ARCHITECTURE, LLC
 11815 NE 113TH ST, STE 104
 VANCOUVER, WA 98662
 (360) 601 9858

PRINCE OF PEACE LUTHERAN
 MASTER PLAN
 NE 142ND AVE. AND NE 249TH ST. BATTLE GROUND WA

12-21
 JOB NO.
 06/09/2014
 DATE

NO.	REVISIONS

A2
 OF2

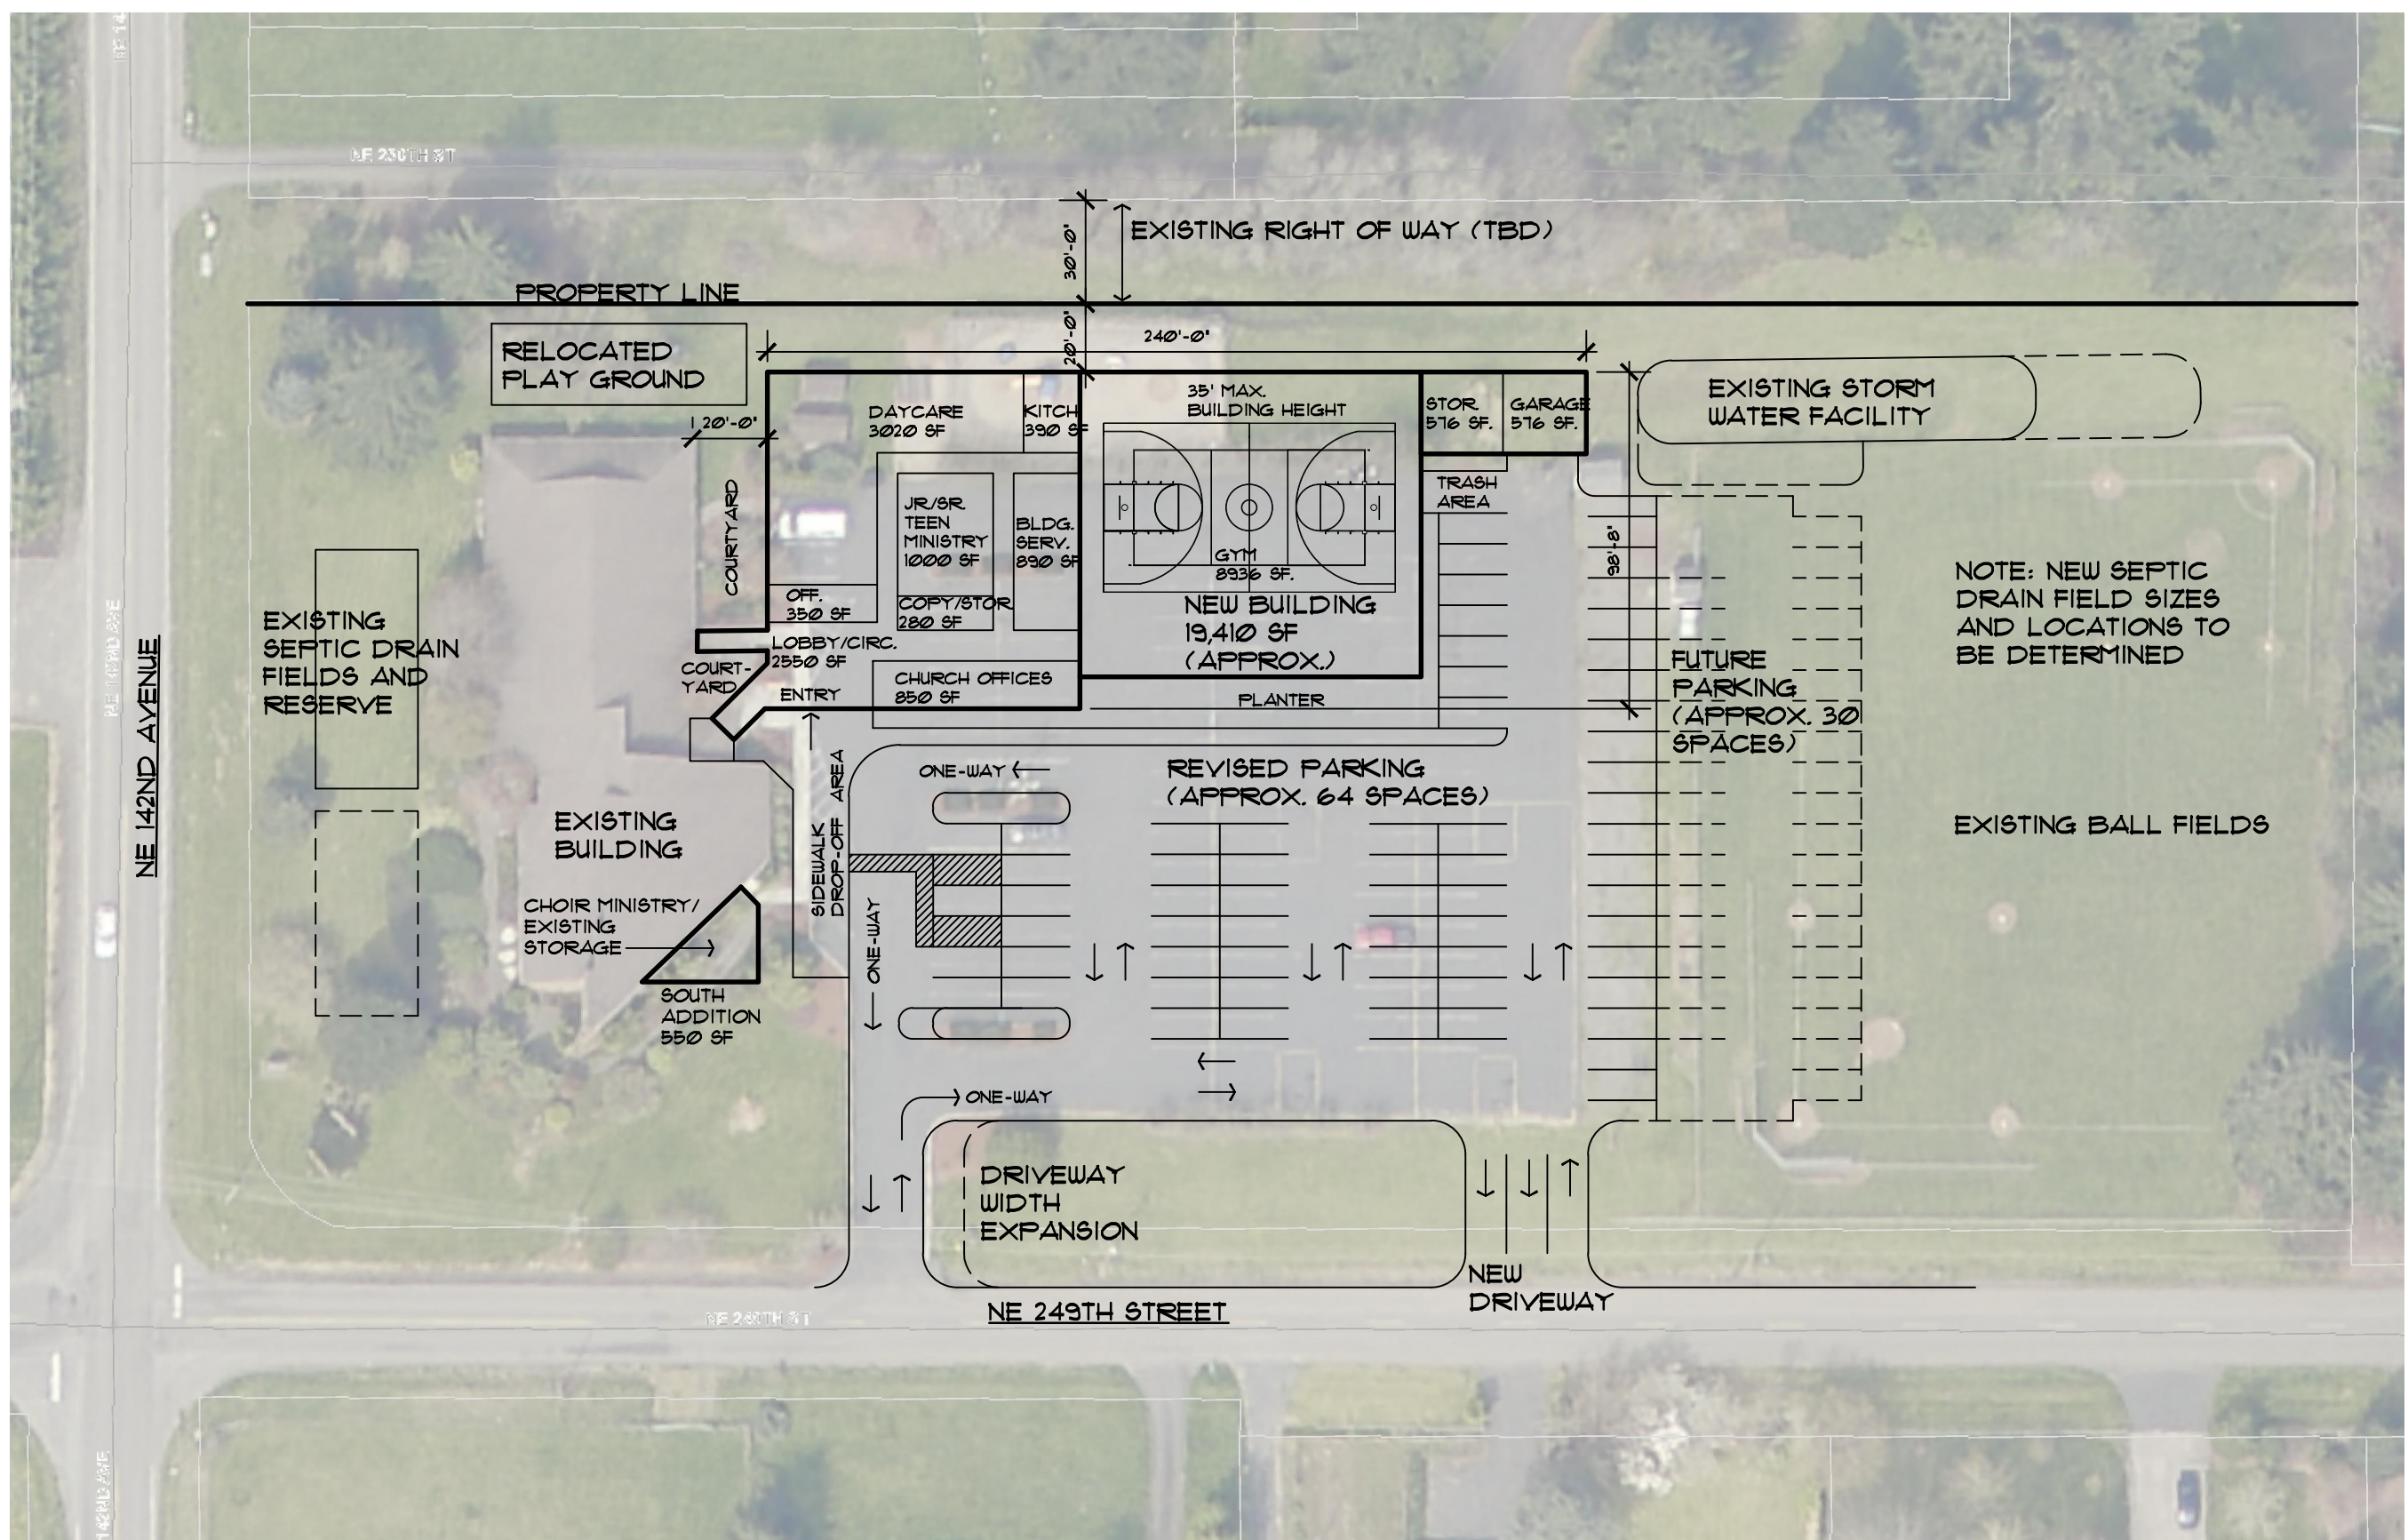

NOTE: NEW SEPTIC DRAIN FIELD SIZES AND LOCATIONS TO BE DETERMINED

NEW BUILDING TOTAL 19,410 SF (APPROX)
 NEW SOUTH ADDITION 550 SF (APPROX.)
 TOTAL: 19,960 SF (APPROX.)
 1" = 50'-0"

 **SITE DIAGRAM**